

[illegible]


	04-30-12	100% SUBMITTAL
ISSUE	DATE	DESCRIPTION
B	PROJECT NO:	135040.02
	DATUM:	NAVD
	DRAWN BY:	VC
	CHECKED BY:	TKB

ENGINEER OF RECORD







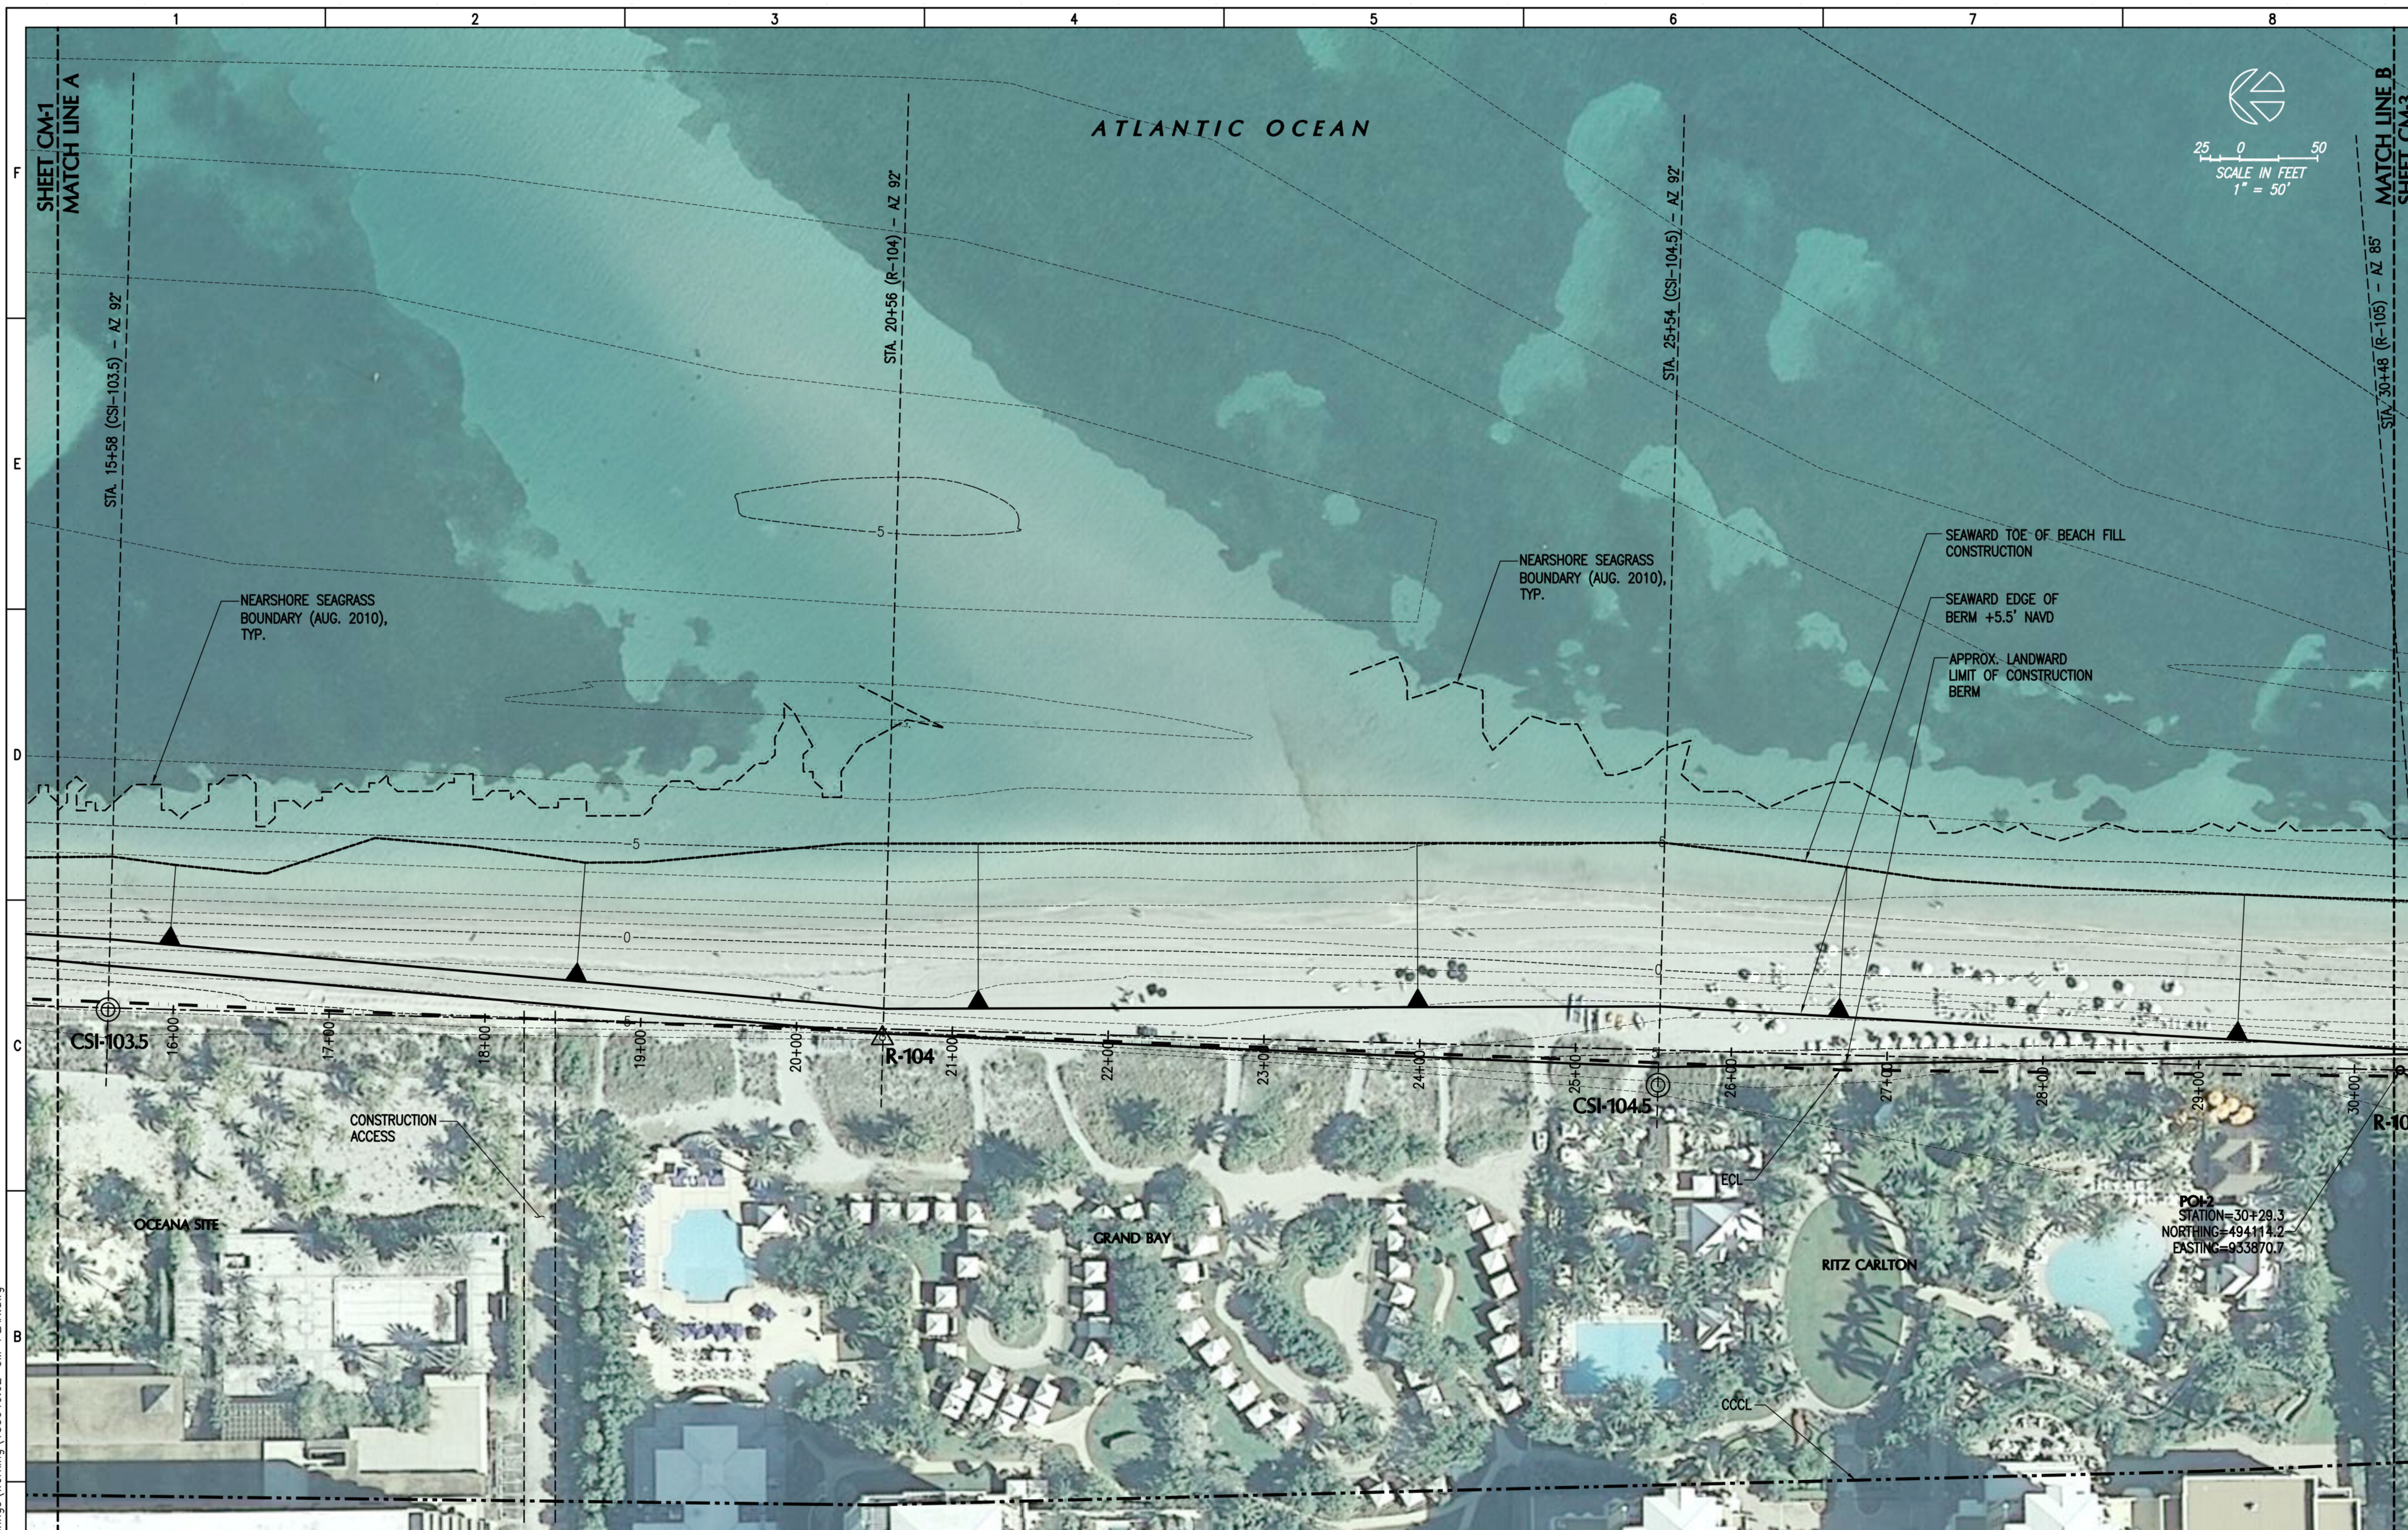


DRAWING NOT VALID
WITHOUT EMBOSSED SEAL

T.K. BLANKENSHIP
FL REG. 55910

CM-2
7 OF 13 SHEET



LEGEND

	PROPOSED BEACH FILL		CCCL
CSI-104.5 	CSI REFERENCE HALF MONUMENT		-15- CONTOUR
R-107 	DEP REFERENCE MONUMENT		SEAGRASS BOUNDARY (AUG. 2010)
	SLOPE DIRECTION		CONSTRUCTION BASELINE
	ECI		

NOTES

1. REFER TO SHEET G-2 FOR SURVEY AND GENERAL NOTES INFORMATION.
2. REFER TO SHEETS CM-5 TO CM-8 FOR SECTIONS.

NOTE:
ALL SCALES INDICATED PERTAIN TO
FULL SIZE DRAWINGS (24"x36")